


STRUCTURE LOCATIONS

- 1 C-08-0065 - REPLACE WITH BOX CULVERT
- 2 C-08-3993 - REPLACE WITH BOX CULVERT
- 3 C-08-3271 - REPLACE WITH BOX CULVERT
- 4 C-08-3997 - REPLACE WITH BOX CULVERT
- 5 C-08-3267 - REPLACE WITH BOX CULVERT
- 6 CULVERT 1 - REPLACE WITH CULVERT
- 7 CULVERT 2 - REPLACE WITH BOX CULVERT
- 8 C-08-3301 - REPLACE WITH BRIDGE

LEGEND

- X PROPOSED BOX CULVERT LOCATION
- X PROPOSED CULVERT LOCATION
- X PROPOSED BRIDGE LOCATION
- PROPOSED USH 151 DETOUR
- PROPOSED STH 55 SOUTH DETOUR
- PROPOSED STH 55 NORTH DETOUR

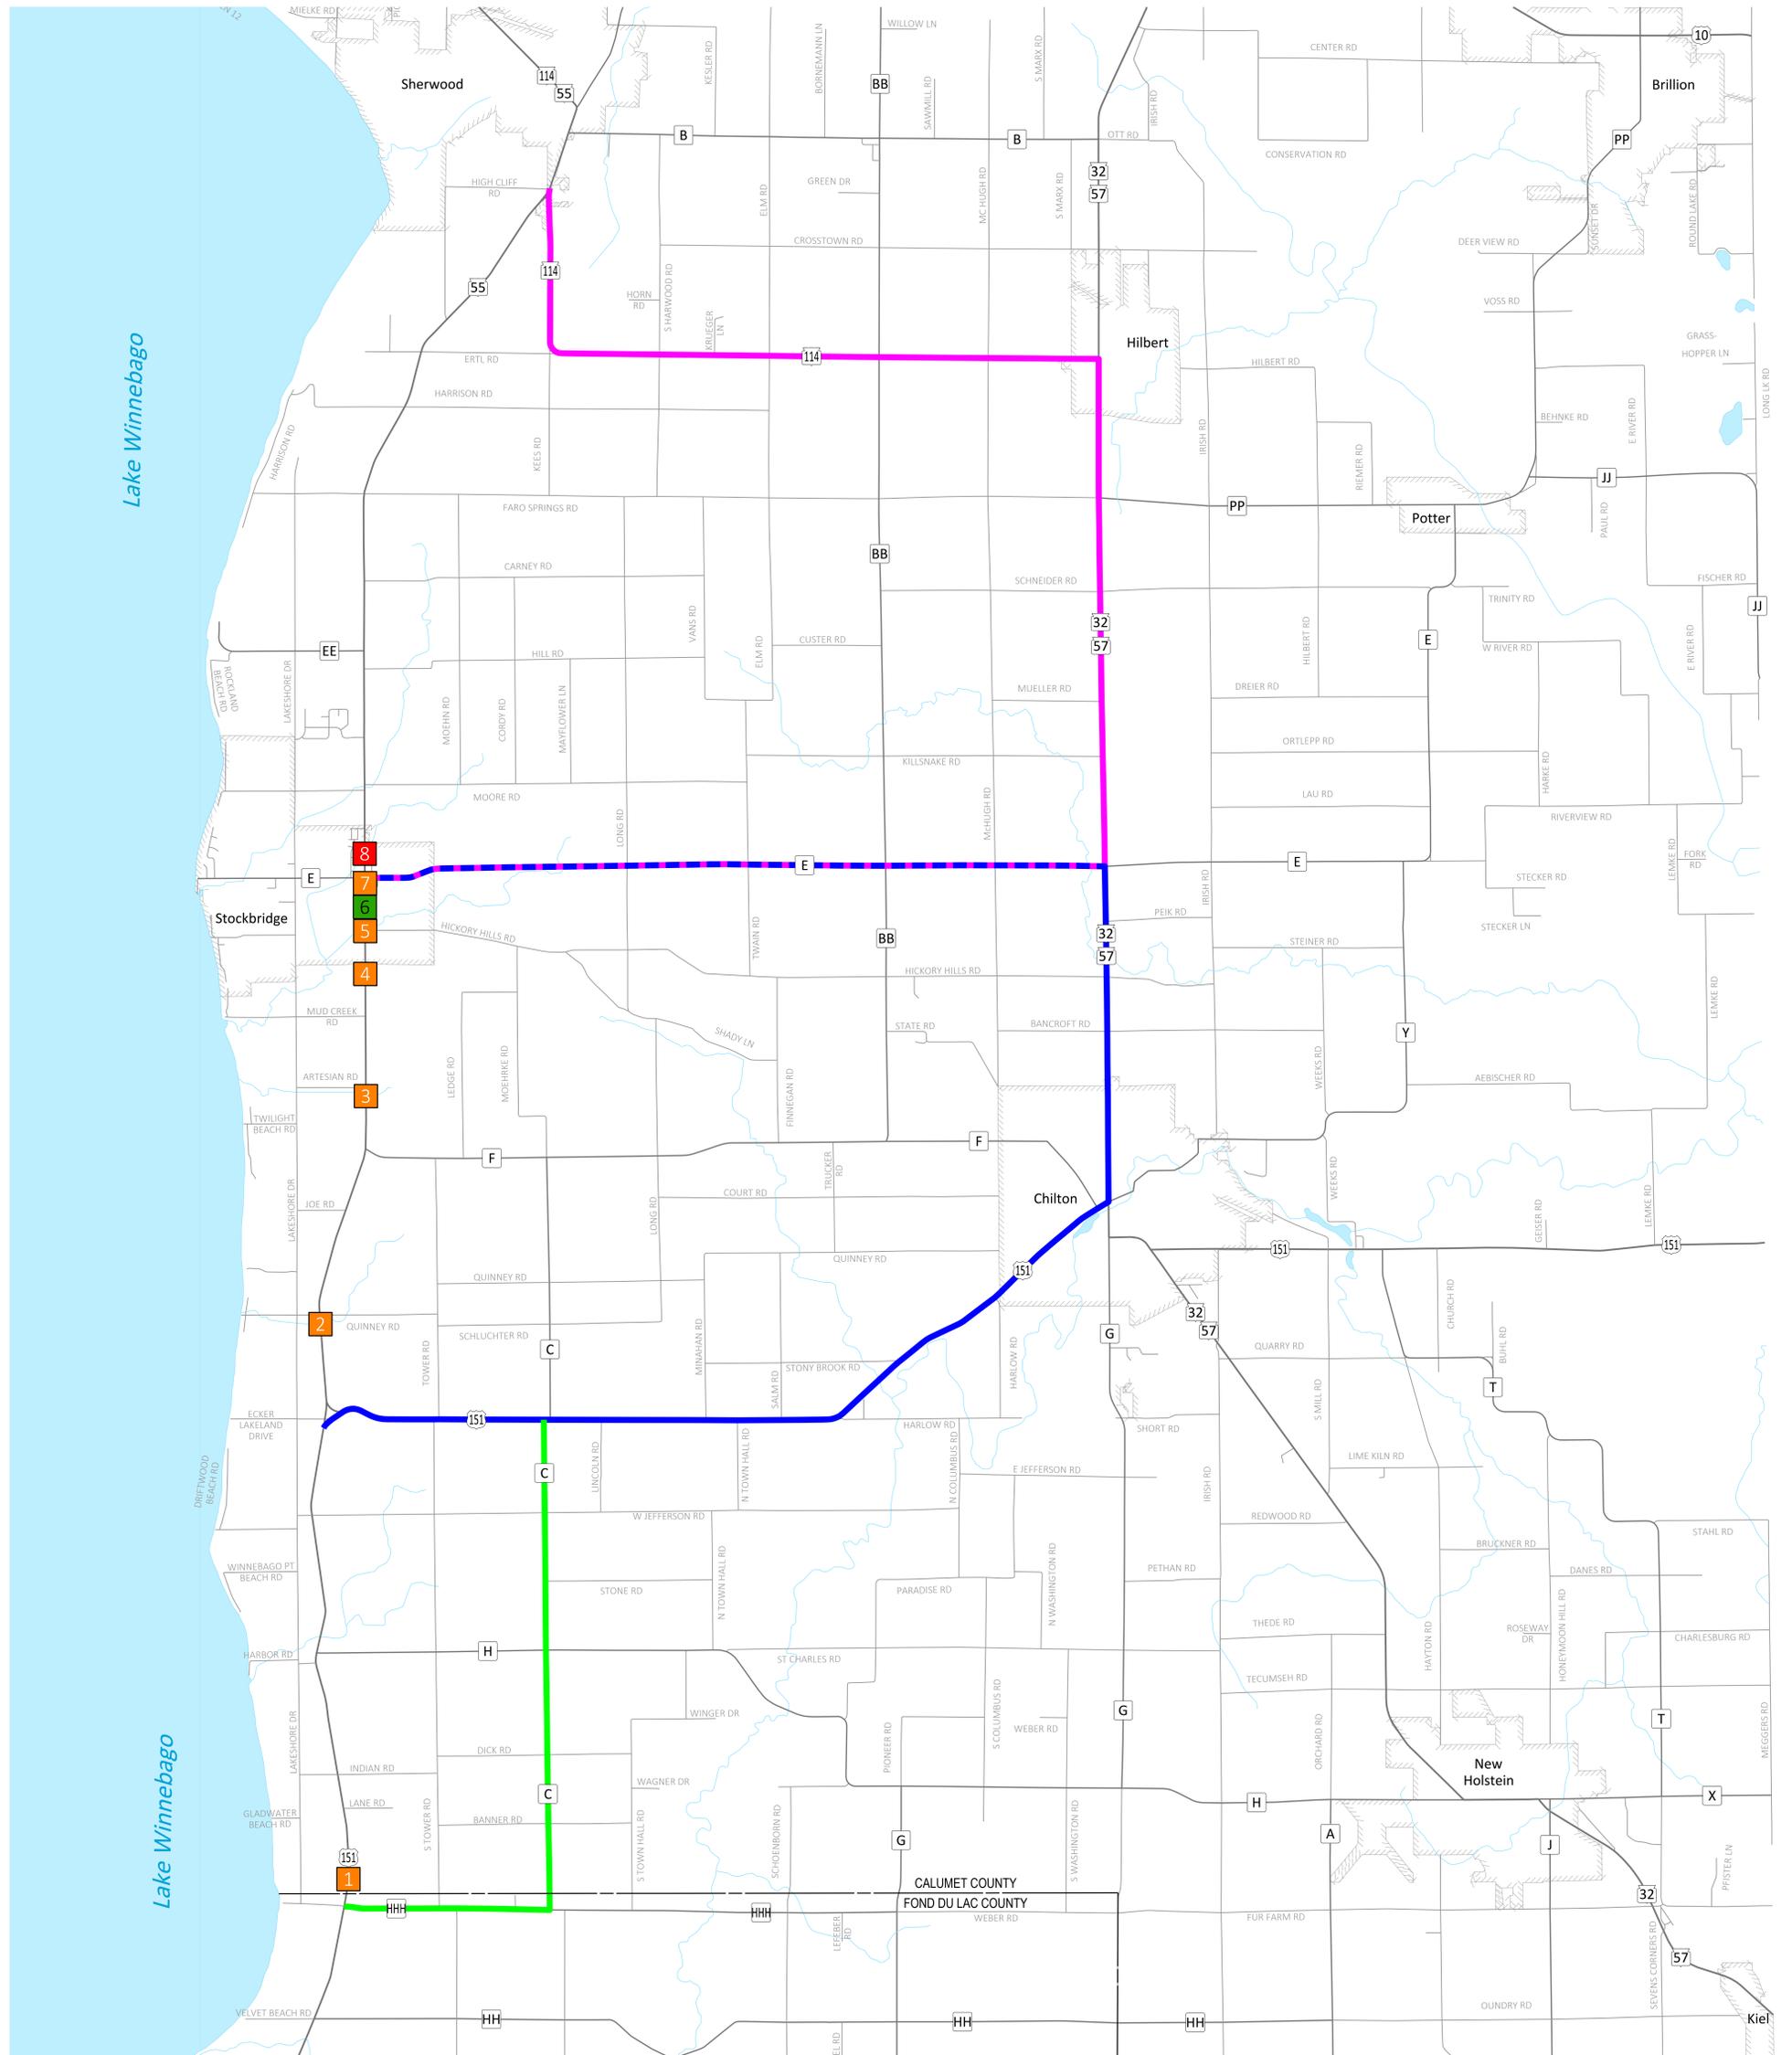

MAP NOT TO SCALE